

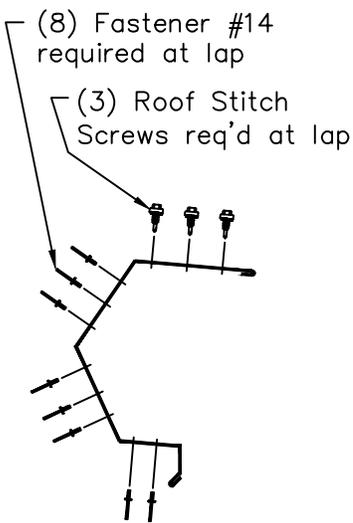



High Side Eave Trim End Lap Installation - 1 1/4" Wall Panel

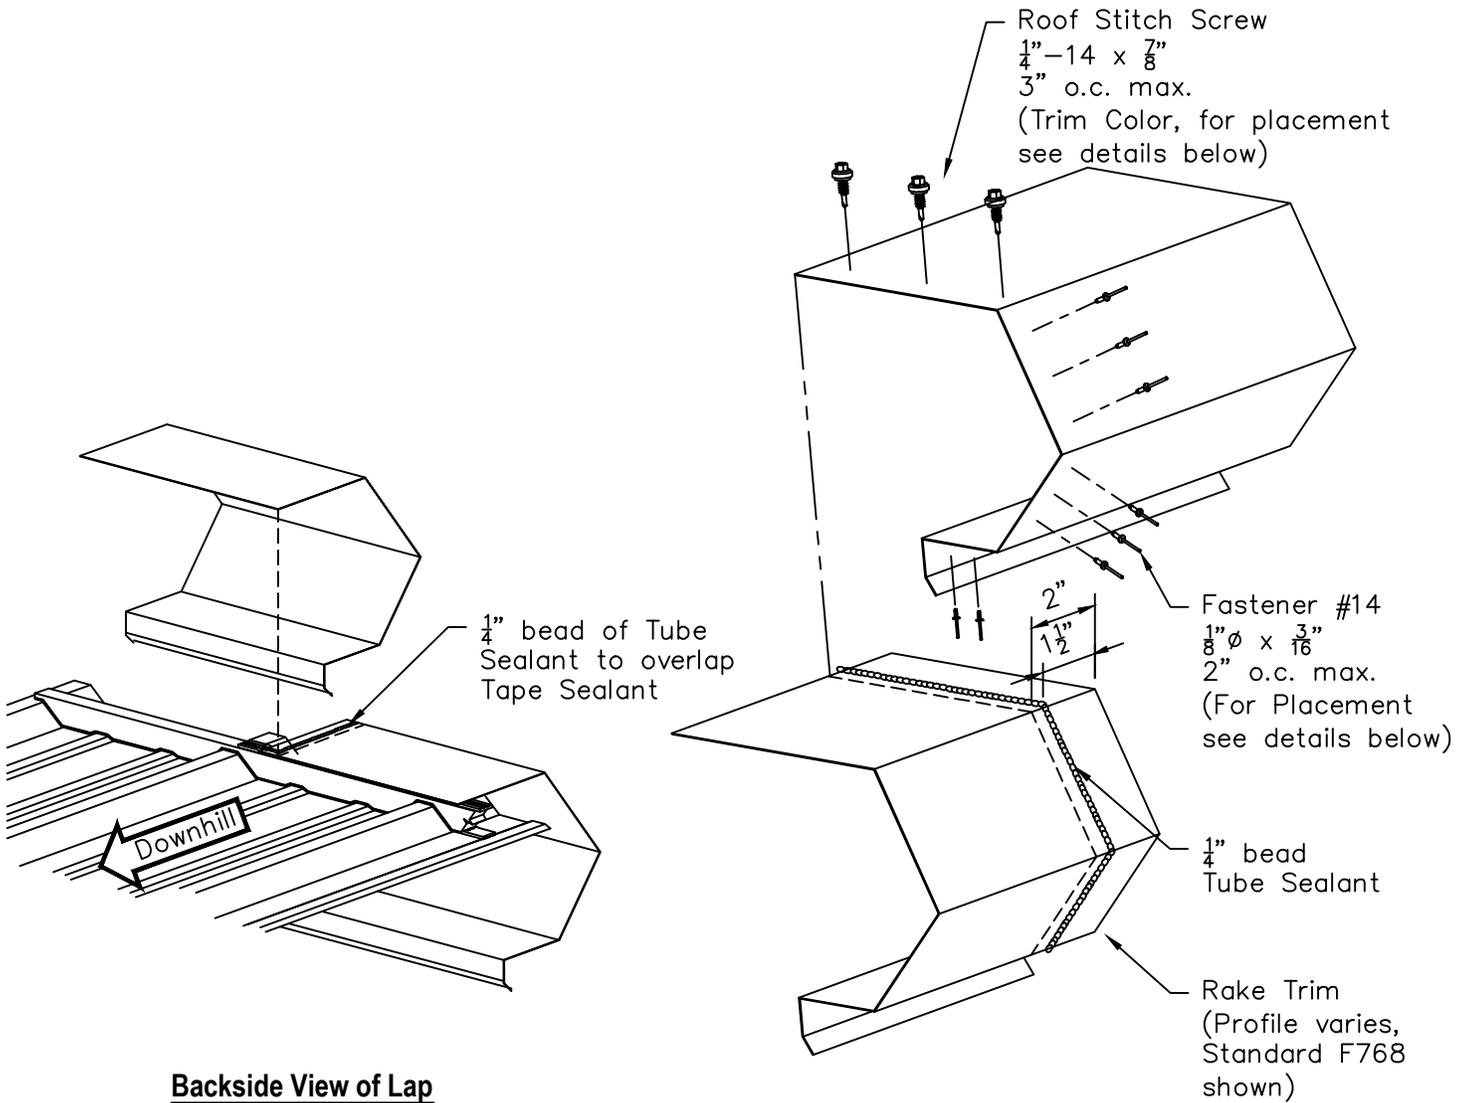


Standard  
F768

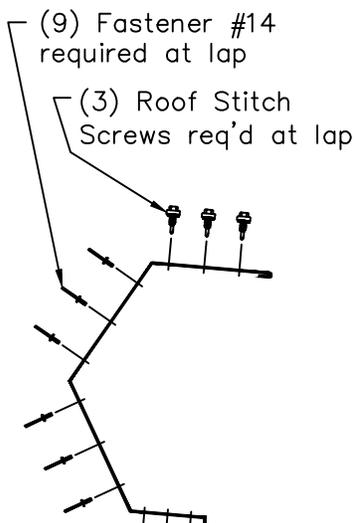

Standard Large  
F4165

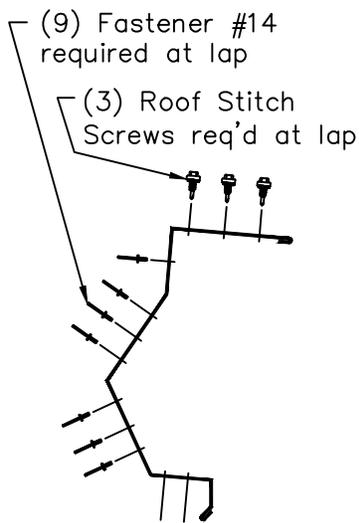

Northern  
F373

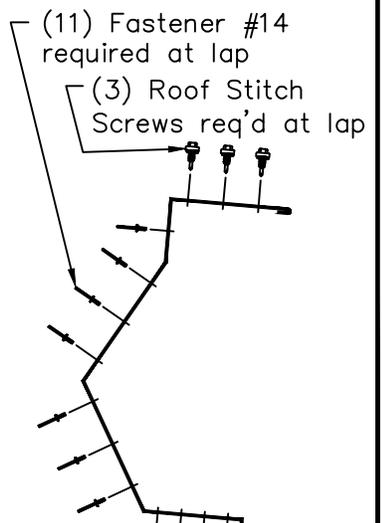

Northern Large  
F932